


DETAIL "A"

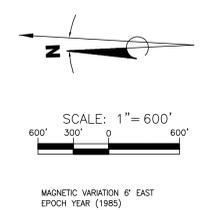

**RS&H**  
IMPROVING YOUR WORLD


Reynolds, Smith and Hills, Inc.  
300 West Adams Street, Suite 400  
Chicago, IL 60606  
312-526-5000 FAX 800-899-4313  
www.rsandh.com

**SIoux GATEWAY AIRPORT**

**SIoux GATEWAY AIRPORT  
AIRPORT LAYOUT PLAN**

CONSULTANTS

DESCRIPTION	EXISTING
AIRPORT PROPERTY LINE	
PARCEL PERIMETER	
AIRPORT PROPERTY PARCEL NO.	
EASEMENT PARCEL NO.	
FAA RELEASE PARCEL NO.	
SECTION LINE	
FOUND PROPERTY/SECTION CORNER	
RUNWAY PROTECTION ZONE (RPZ)	
AIRFIELD PAVEMENT	
AIRPORT BUILDINGS	
NON-AIRPORT BUILDINGS	
NGCS MONUMENT	
UTILITY EASEMENT	

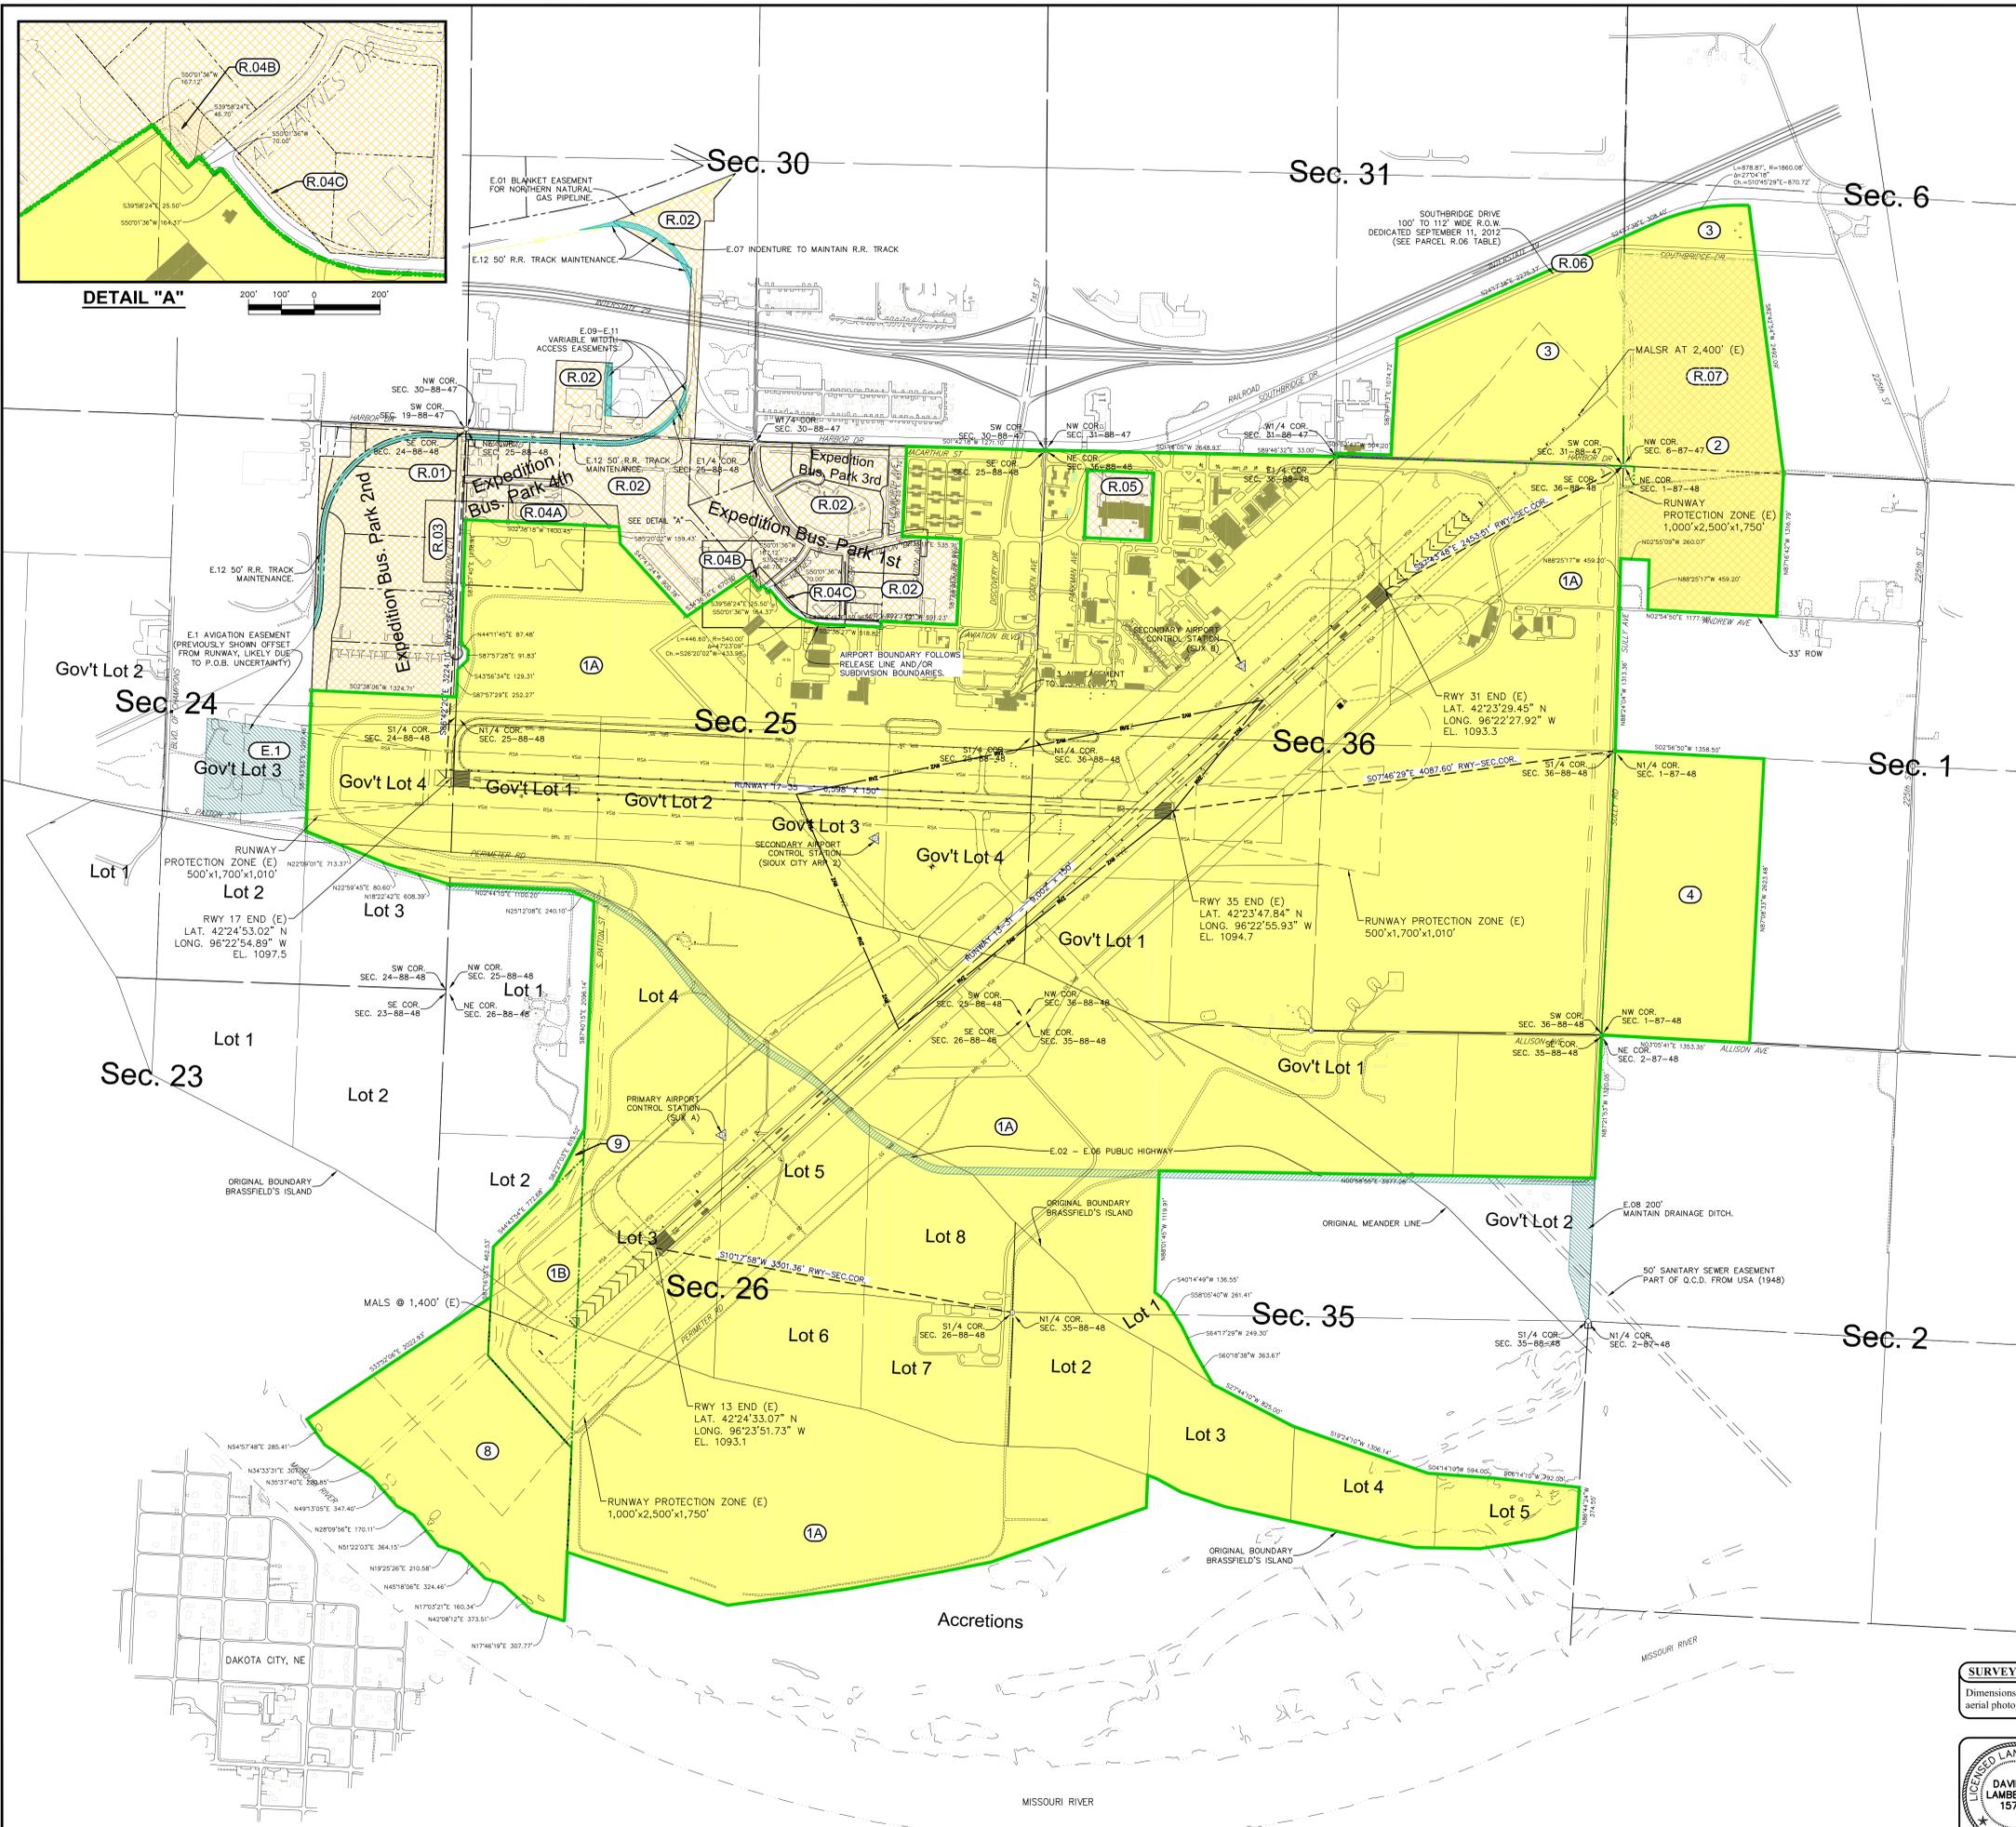

**REVISIONS**

NO.	DESCRIPTION	DATE

DATE ISSUED: JANUARY, 2013  
 REVIEWED BY: DKC  
 DRAWN BY: TWZ  
 DESIGNED BY: JPS

AEP PROJECT NUMBER  
 213-9554-012

SHEET TITLE  
**EXHIBIT "A"  
 PROPERTY MAP**

SHEET NUMBER  
**1 OF 2**


**FINAL**

**CITY OF SIOUX CITY, IOWA**

APPROVED \_\_\_\_\_ DATE \_\_\_\_\_

APPROVED \_\_\_\_\_ DATE \_\_\_\_\_

**SURVEYOR'S NOTE**  
 Dimensions shown hereon are the result of field measurements, recorded documents and aerial photography. The airport boundary has not been surveyed in the field.

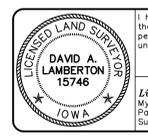

I hereby certify that this land surveying document was prepared and the related survey work was performed by me or under my direct personal supervision, and that I am a duly licensed Land Surveyor under the laws of the State of Iowa.

DAVID A. LAMBERTON  
 License No. 15746  
 My license renewal date is December 31, 2012  
 Pages or sheets covered by this seal: 1 of 1  
 Survey performed at the request of: RS&H

DATE \_\_\_\_\_

